

SYMBOL	DESCRIPTION
————	NEW CONSTRUCTION
————	EXISTING TO REMAIN

## PLAN KEYED NOTES - PHASE 1A

①1 APPROXIMATE LOCATION OF PANEL LH1-1 IN FIRST FLOOR ELECTRICAL ROOM BELOW. SEE SHEET ES101 FOR MORE INFORMATION.

⑦ WATTSTOPPER #PW-100 AUTOMATIC WALL SWITCH WITH OCCUPANCY SENSOR.

## PLAN KEYED NOTES - PHASE 1B

⑩2 NEW LOCATION FOR LUMINAIRE REMOVED DURING DEMOLITION. CONNECT TO EXISTING CIRCUITRY PROTECTED DURING DEMOLITION. EXTEND AND REVERSE CIRCUITRY AS REQUIRED. REFER TO ELECTRICAL DEMOLITION SECOND FLOOR PLAN, SHEET ED102, FOR MORE INFORMATION.

06 CONNECT NEW SWITCH TO EXISTING LUMINAIRES. EXTEND AND REVISE EXISTING CIRCUITRY AS REQUIRED. REFER TO ELECTRICAL DEMOLITION SECOND FLOOR PLAN, SHEET ED102, FOR MORE INFORMATION.

## PLAN KEYED NOTES - PHASE 2A

⑬ PROVIDE WALLBOX DIMMER FOR CONTROL OF 277V FLOUORESCENT ELECTRONIC BALLASTS. WALLBOX SHALL BE OPERATED BY THE CONTRACTOR. THE DIMMER SHALL BE OF OPERATION, VERIFY COLOR AND WITH ARCHITECT PRIOR TO SUPPLINTALS. WALLBOX DIMMER SHALL BE COMPATIBLE WITH SPECIFIED BALLASTS.


⑭ WATTSLOOPER #PW-100 AUTOMATIC WALL SWITCH WITH OCCUPANCY SENSOR.

U8 WALLSWITCH #PW-100 AUTOMATIC WALL SWITCH WITH OCCUPANCY SENSOR.

## PLAN KEYED NOTES - PHASE 2E

04 PROVIDE NEW SWITCH. CONNECT TO EXISTING CIRCUITRY PROTECTED DURING DEMOLITION. EXTEND AND REWIRE CIRCUITRY AS REQUIRED. REFER TO ELECTRICAL DEMOLITION SECOND FLOOR PLAN, SHEET ED102, FOR MORE INFORMATION.

05 NEW LOCATION FOR LUMINAIRE REMOVED DURING DEMOLITION. CONNECT TO EXISTING CIRCUITRY PROTECTED DURING DEMOLITION. EXTEND AND REVERSE CIRCUITRY AS REQUIRED. REFER TO ELECTRICAL DEMOLITION SECOND FLOOR PLAN, SHEET ED102, FOR MORE INFORMATION.

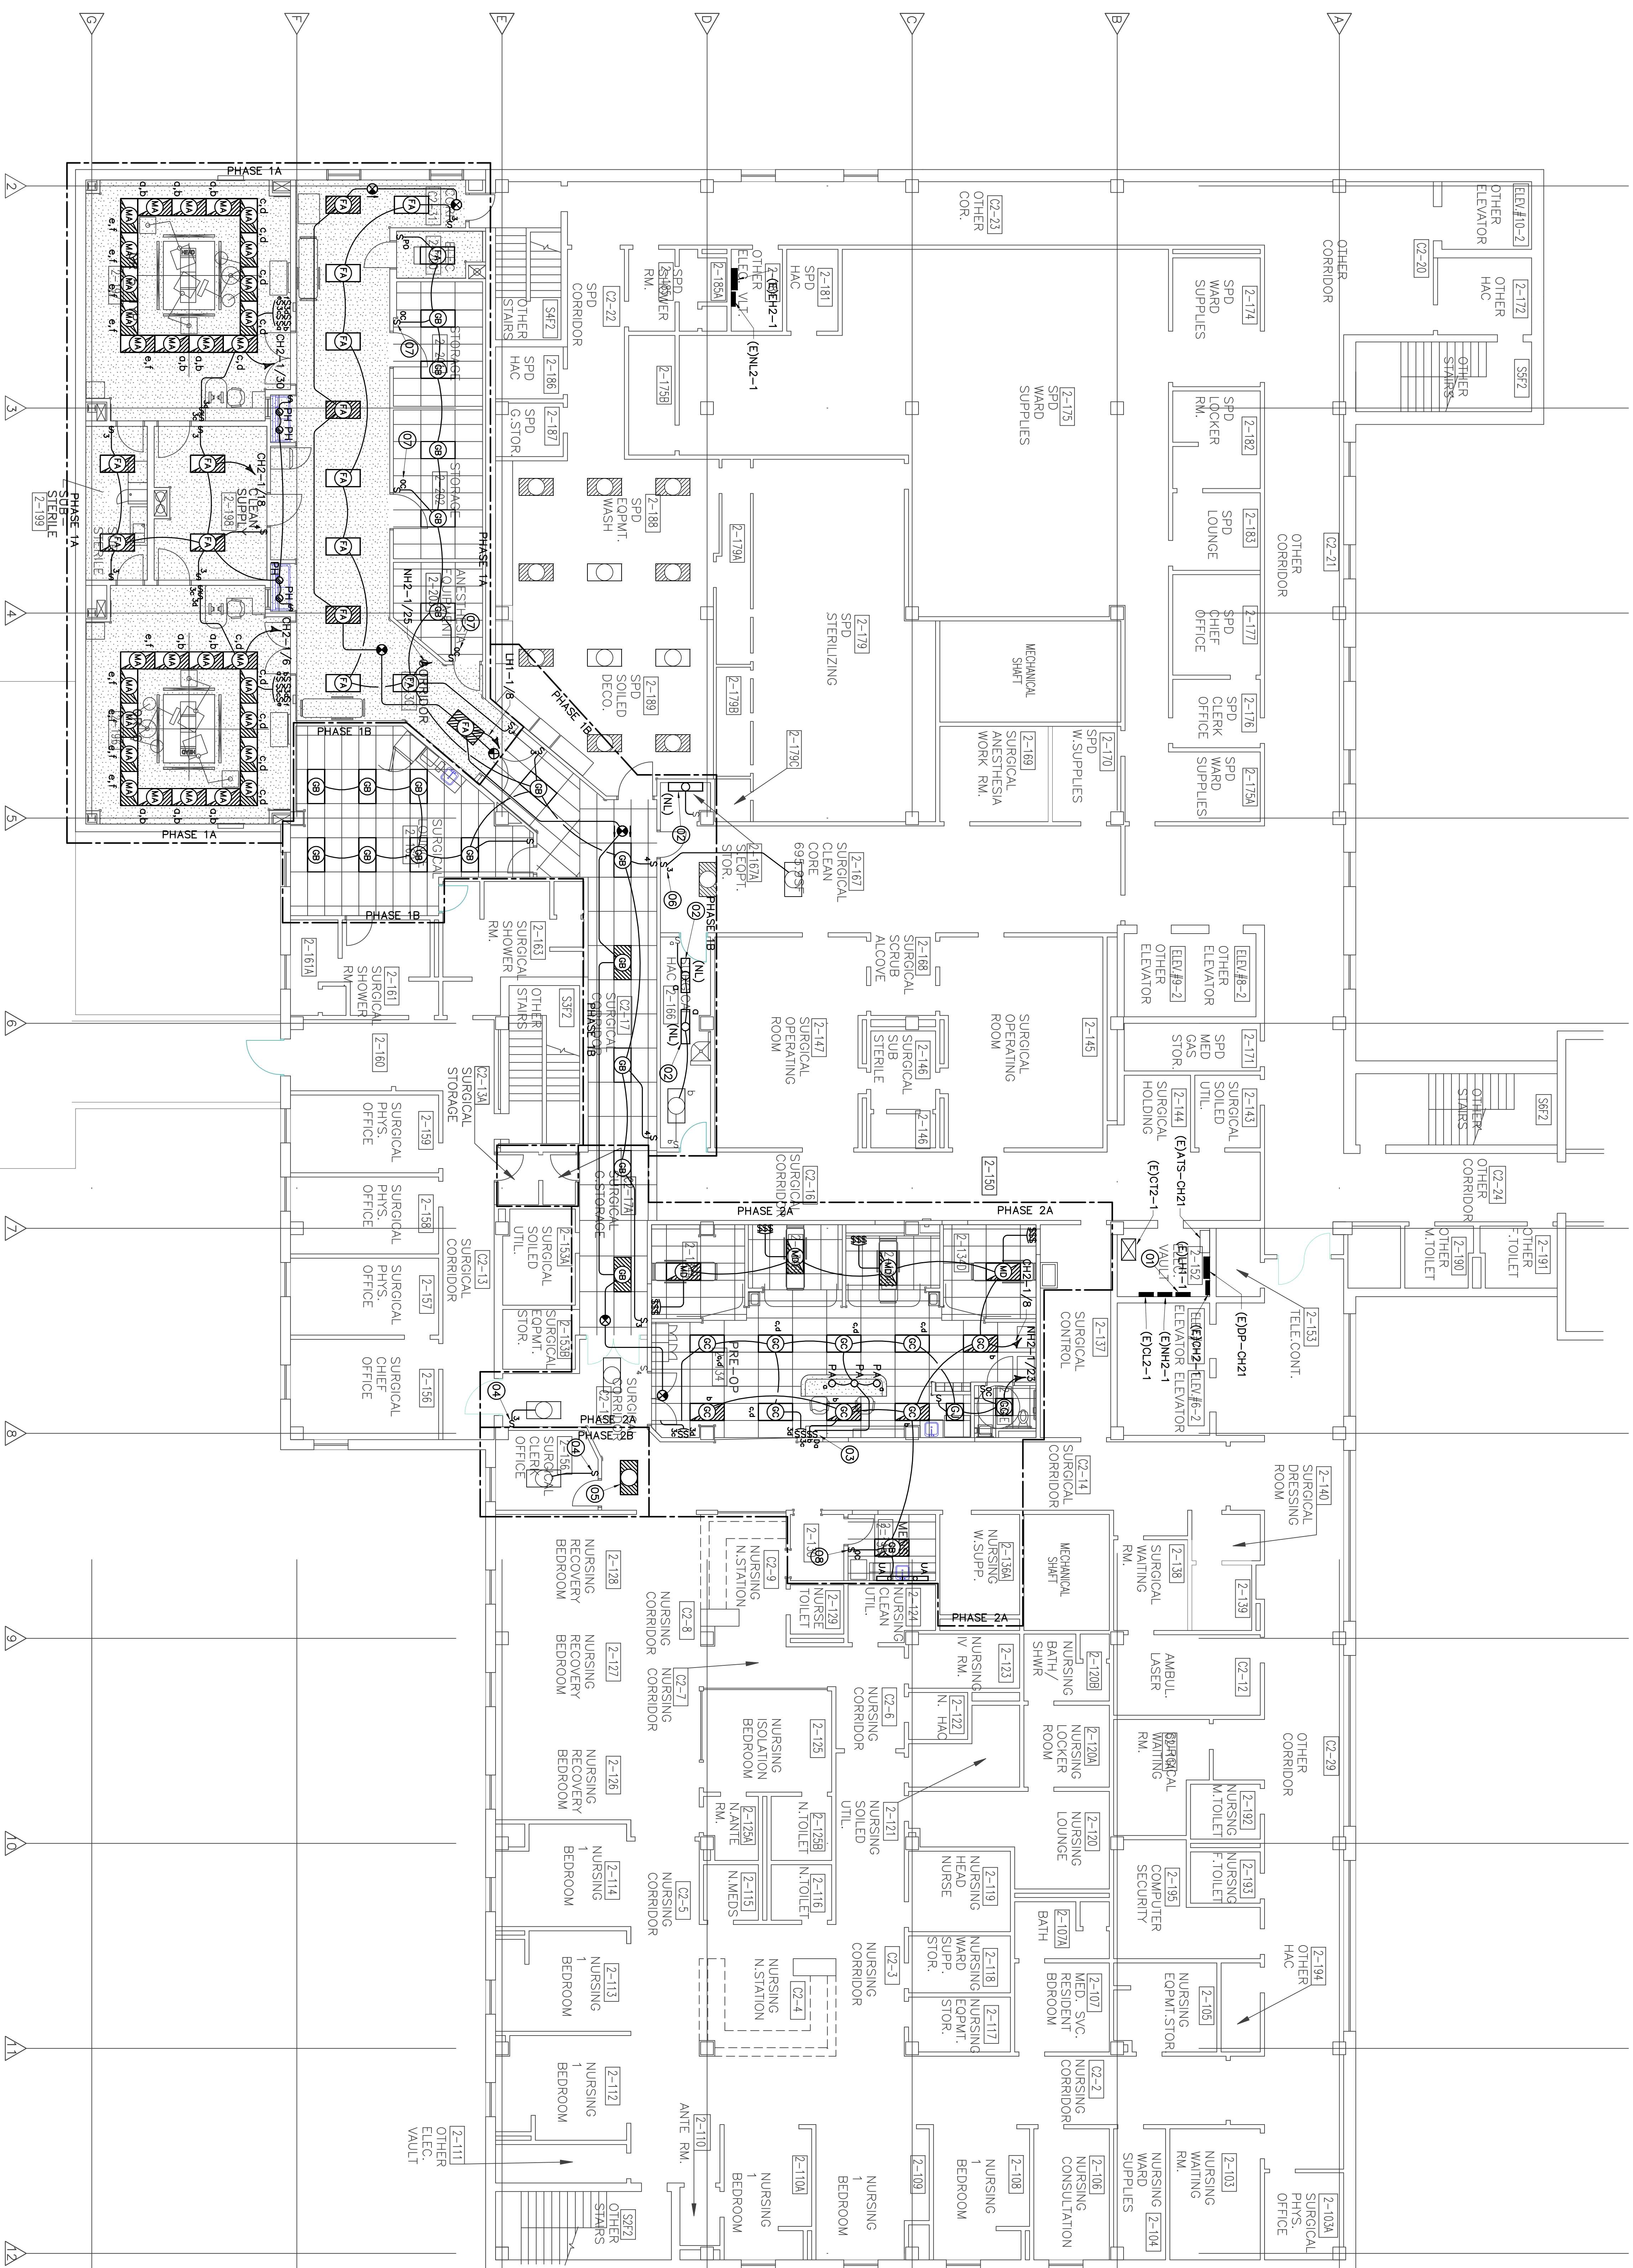

## FULLY SPRINKLERED

[illegible]